

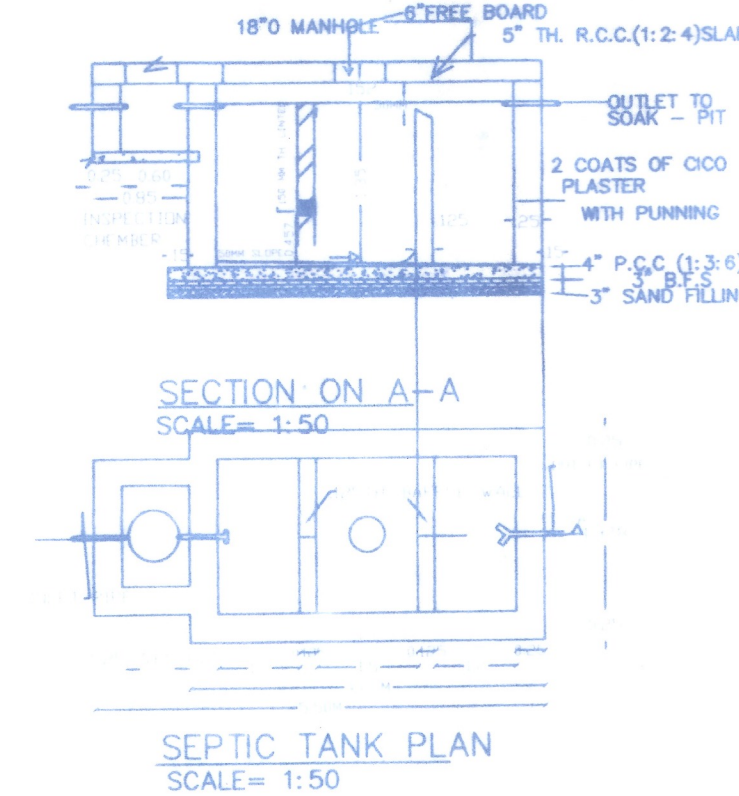
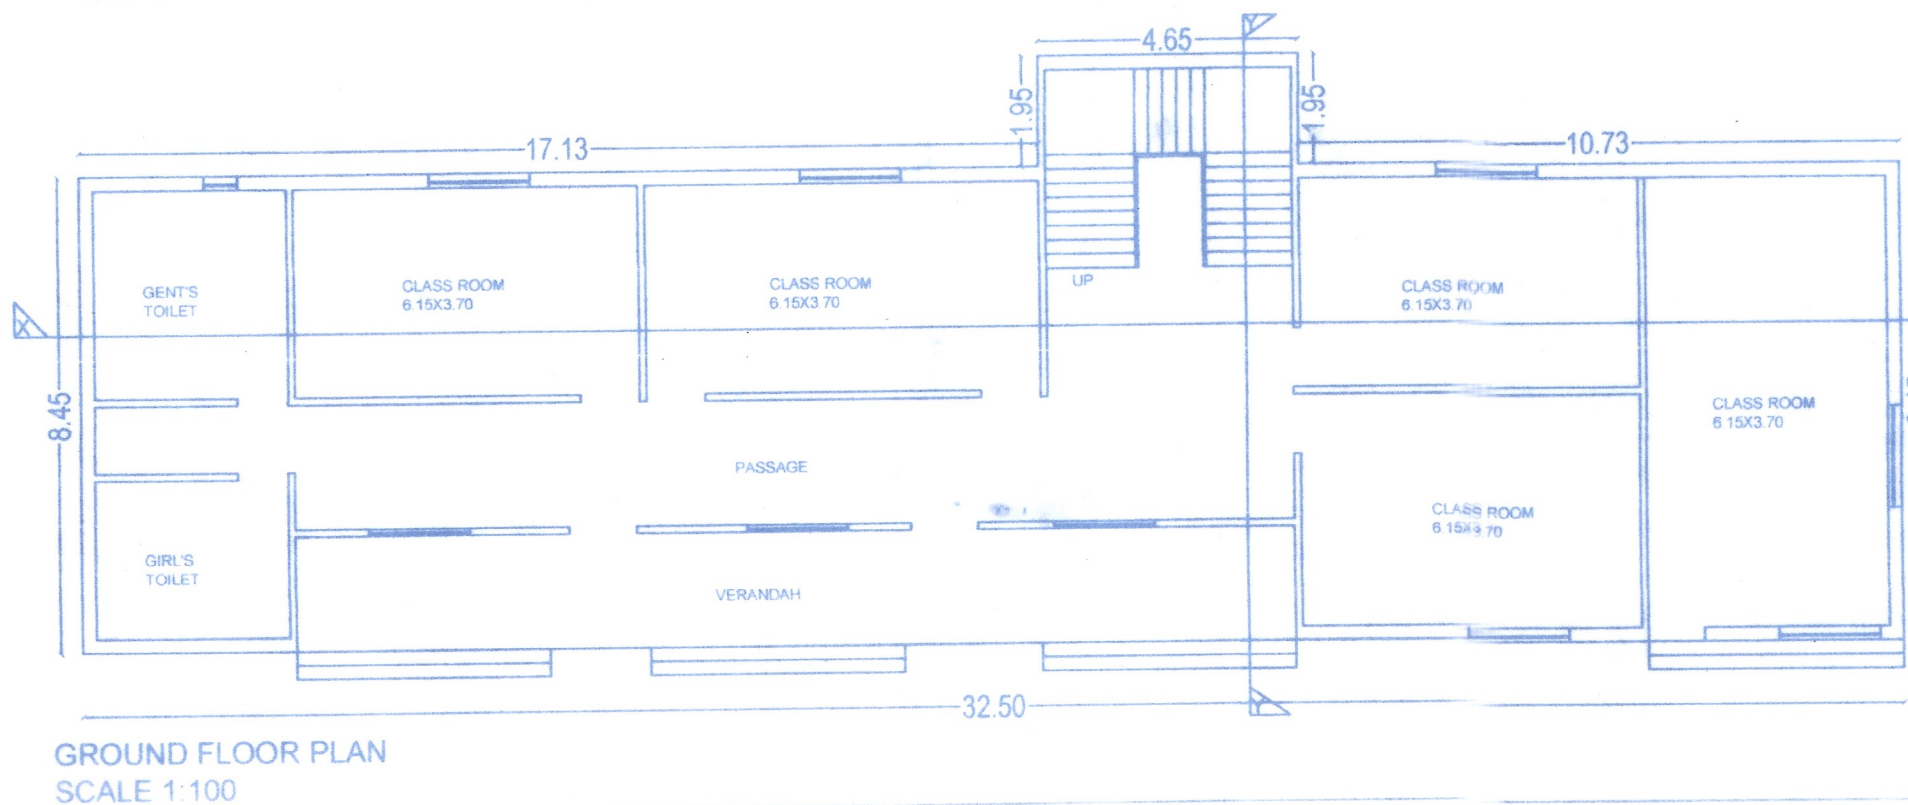
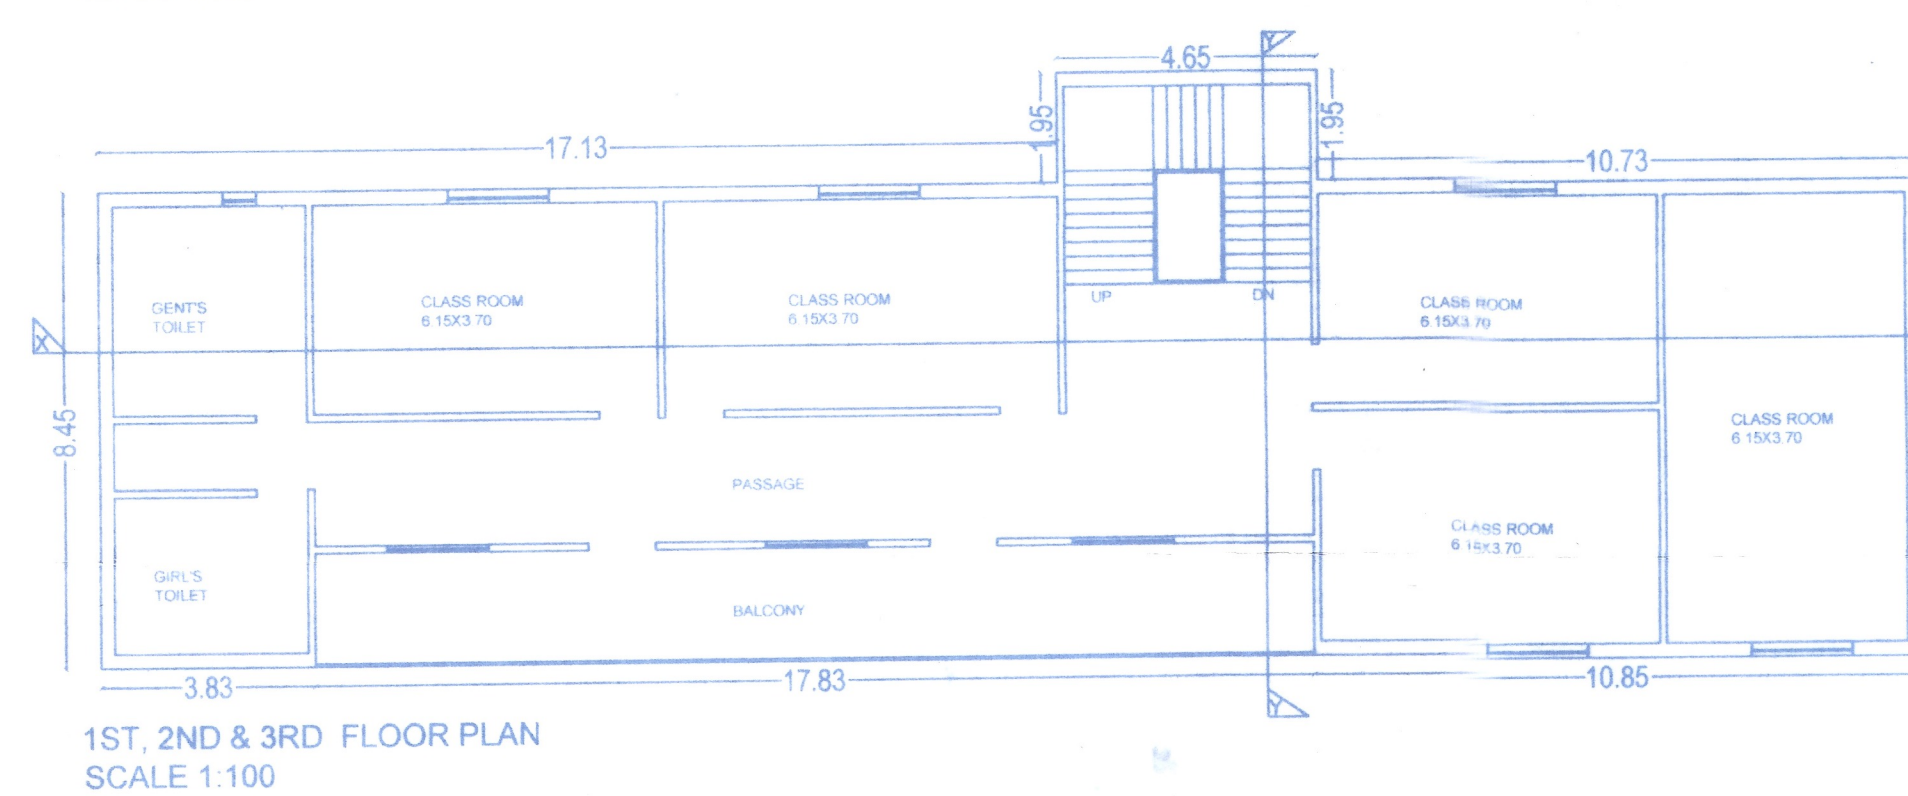
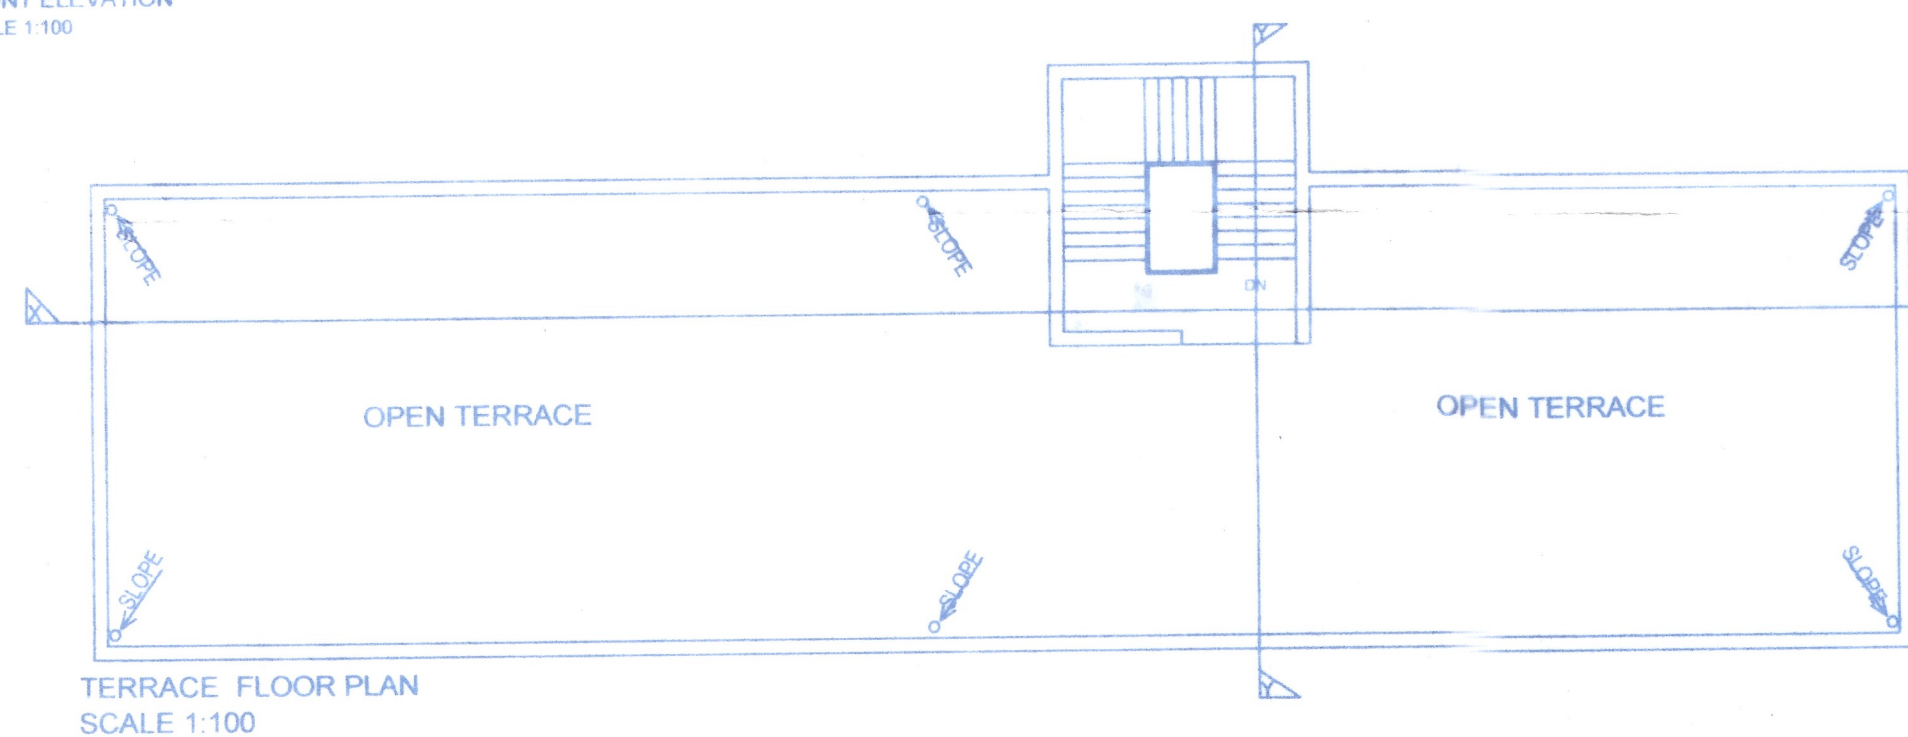
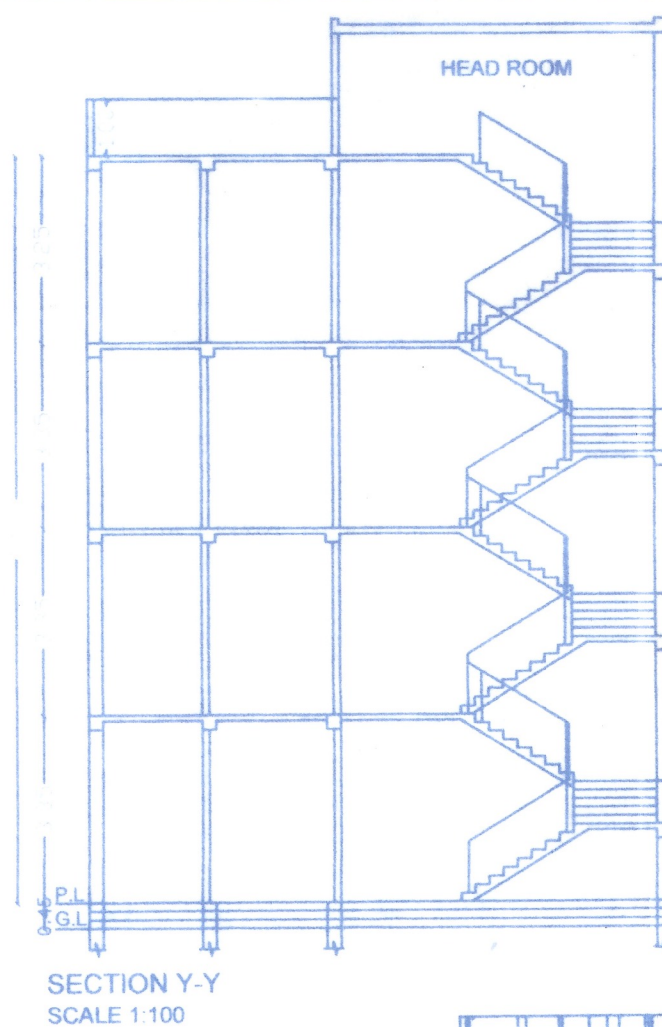
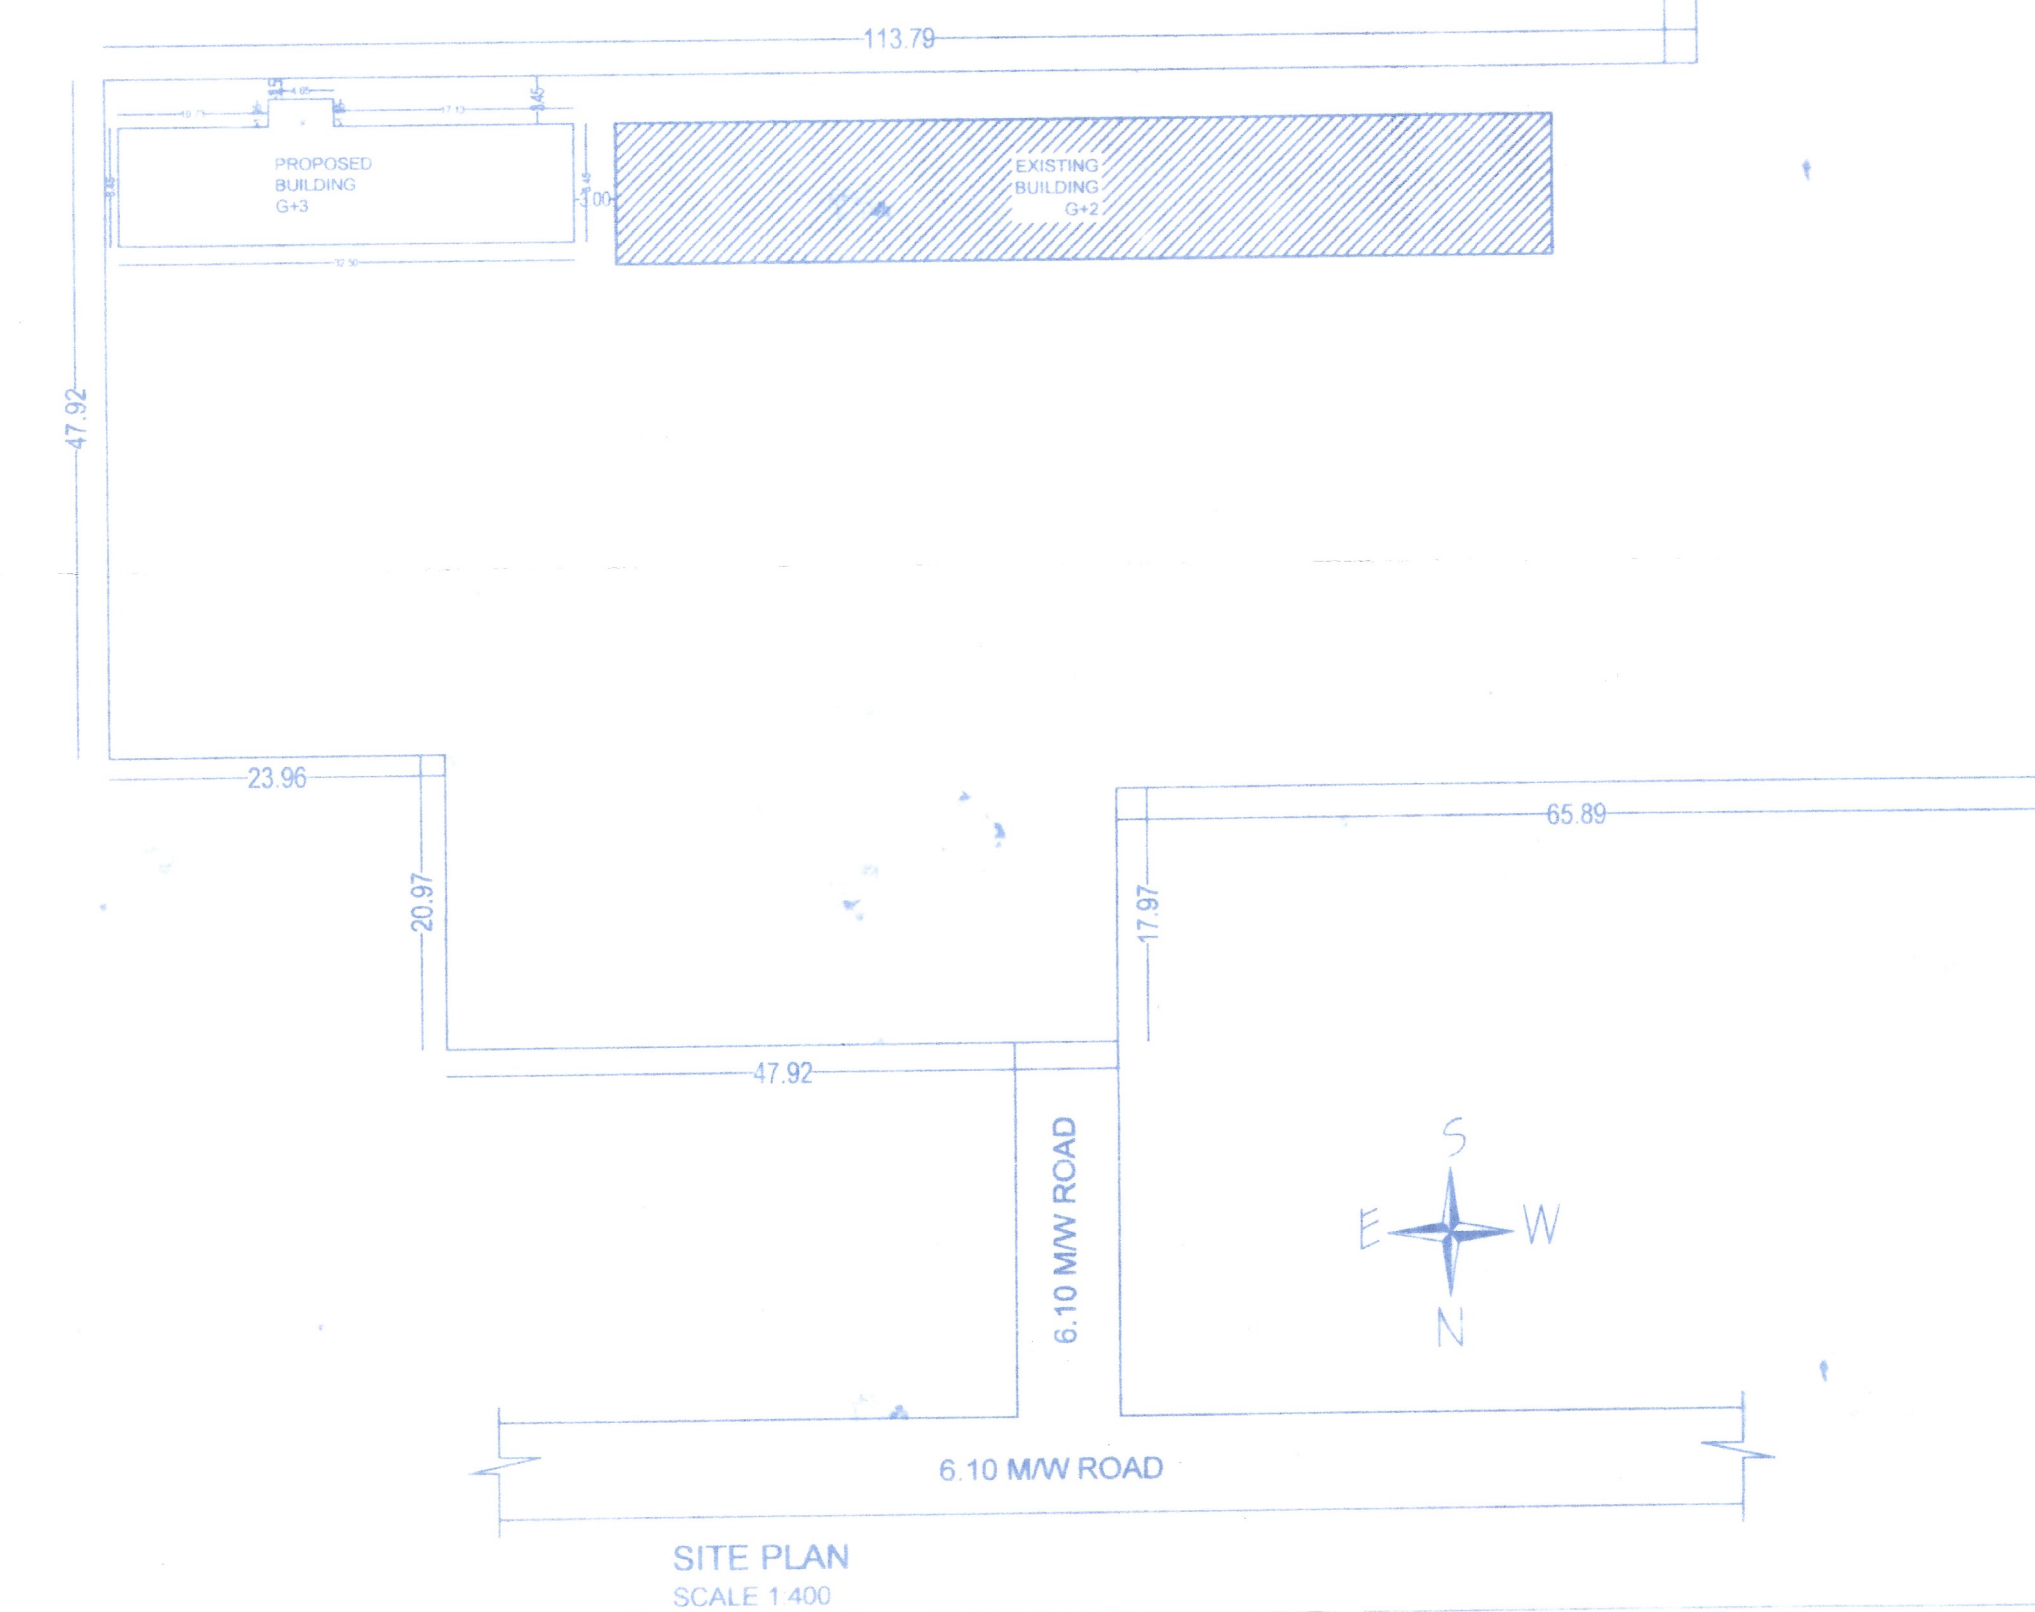
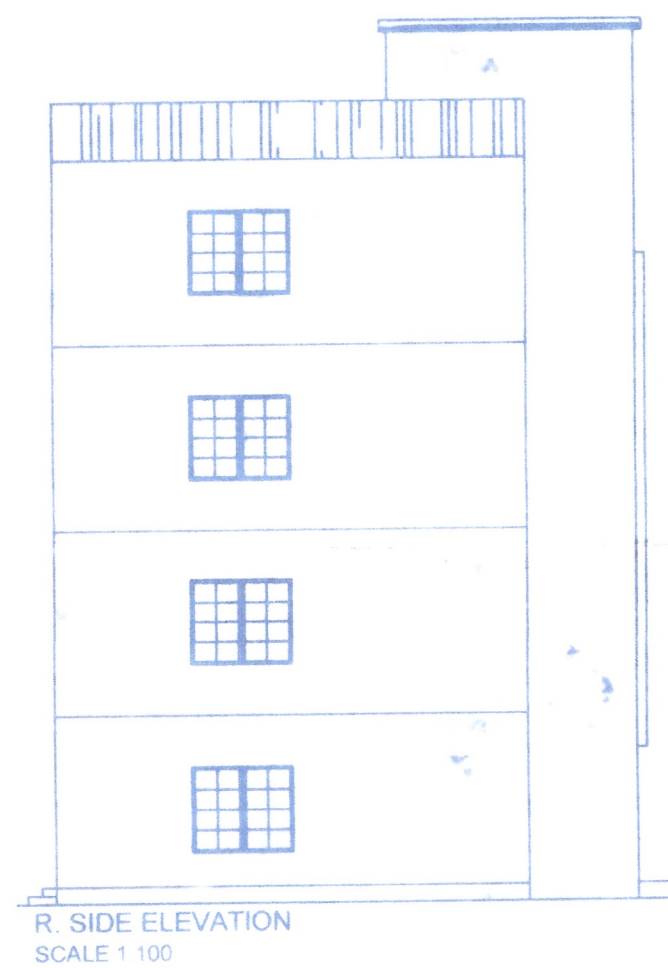
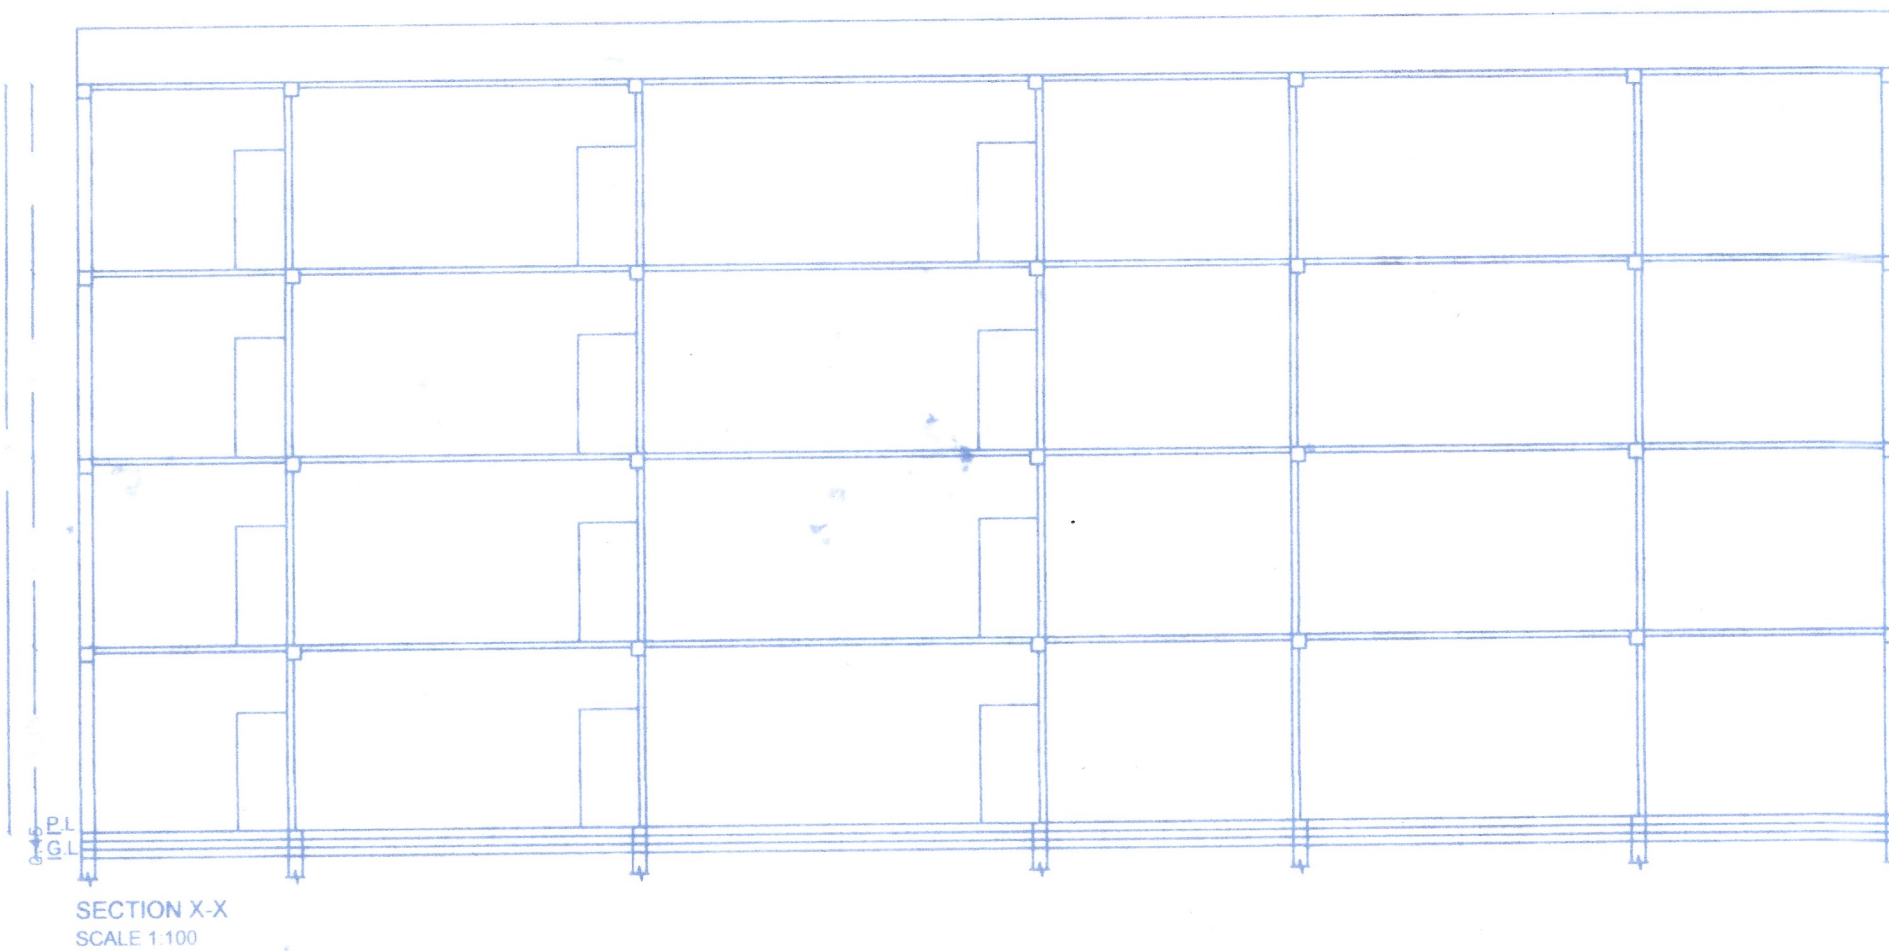
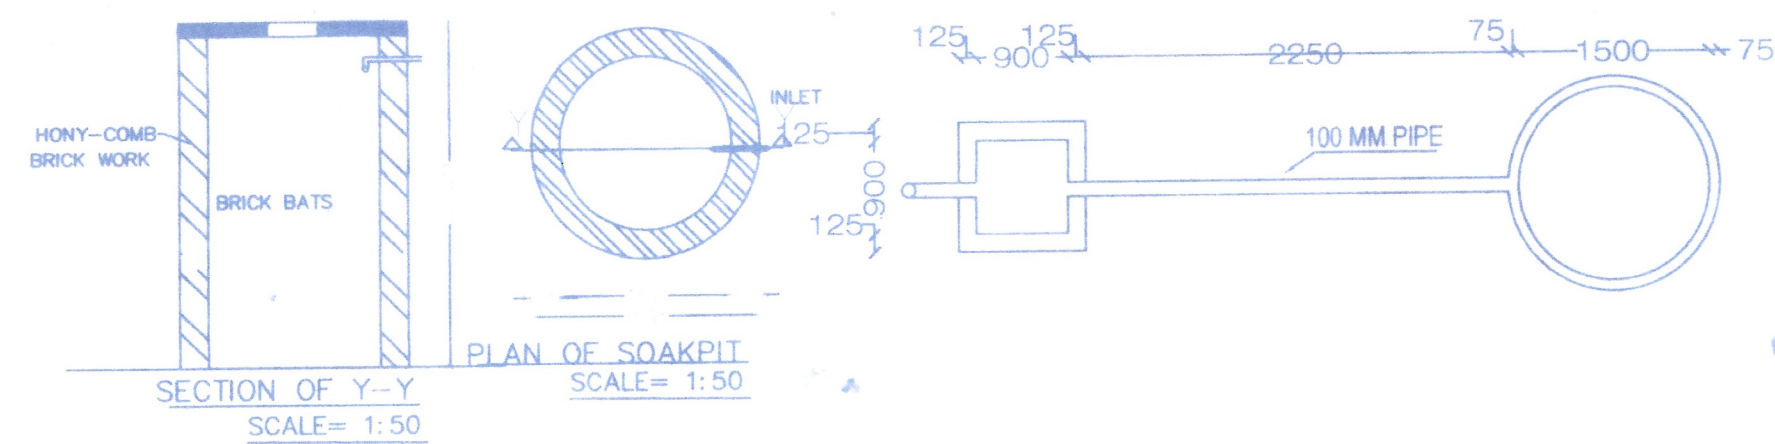
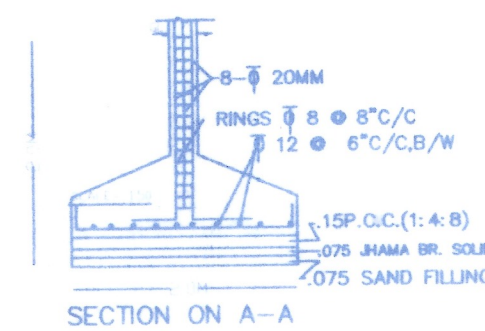


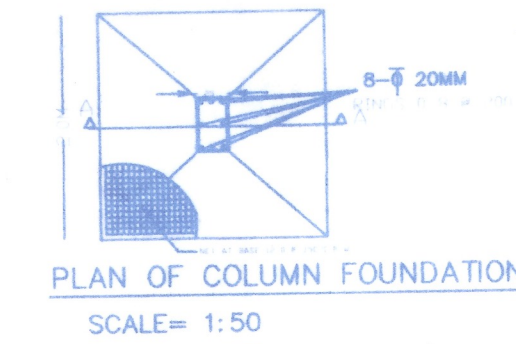


THIS IS TO CERTIFY THAT THE STRUCTURE DESIGN OF THE BUILDING WILL BE AS PER I.S.1893 / 1984 & I.S. 4326 / 1993 TO MAKE THE SAME EARTH QUAKE RESISTANT

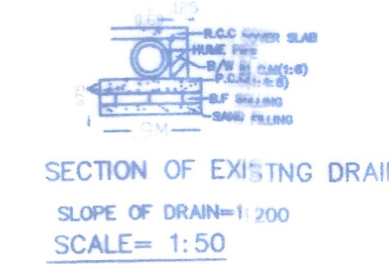

2-8-2019
मुद्रा
कले रावे

SPECIFICATION OF DRAIN	
1.	FOUNDATION SAND FILLING.
2.	BRICK SOLLING.
3.	P.C.C (1:4:8).
4.	B/W IN C.M (1:6)..
5.	R.C.C (1:2:4) COVER SLAB.

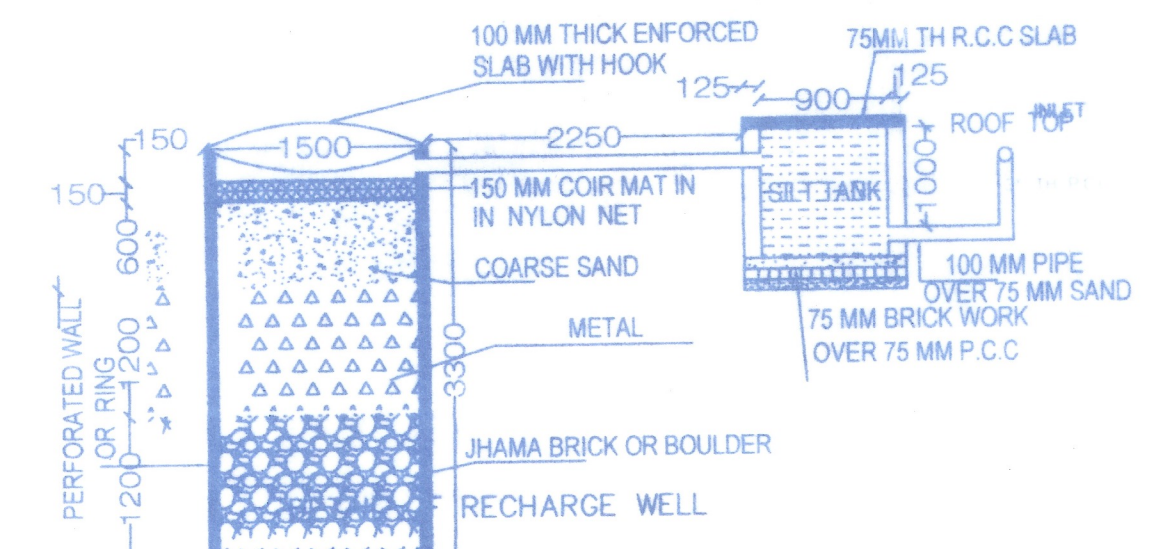

AS PER DEED PLOT AREA	
2.5 ACRE = 9597.17 M ²	
AS PER SITE PLOT AREA = 9566.28 M ²	
GROUND FLOOR = 286.00 M ²	
FIRST FLOOR = 283.70 M ²	
2ND & 3RD FLOOR = 283.70 M ²	
TOTAL = 1137.10 M ²	
F.A.R = 853.40 M ² /9566.28 M ² = 0.12	
% OF GROUND COVERAGE = 286*100/9566.28 = 29.89%	

SPECIFICATION

1. D.P.C 1:2:4 +2 / CICO.
2. COLUMN & FOOTING R.C.C (1:1.5:3).
3. BEAMS, SLAB & LINTEL R.C.C(1:1.5:3:)
4. WALLS:- BRICKWORK IN C.M 1:6.
5. WINDOWS:-FULLY GLAZED STEEL CASEMENT.
6. DOORS:-35MM TH. FLUSH DOORS.
7. PLASTER:-1/2" TH. PLASTER ON WALL 1:6.
8. WALL FINISH :-DRY DISTEMPER ON INSIDE SNOWCEM ON OUTSIDE.
9. FLOORING:-INSITU TILES FINISH.
10. WIRING:-CONCEALED COPPER WIRING.

SCHEDULE OF DOORS&WINDOWS

TYPE	WIDTH	HT.	SILL	DESCRIPTION
D1	0.76	2.13	0.00	SALFRAME FLUSH SHUTTER
D2	0.91	2.13	0.00	"
D3	0.99	2.13	0.00	"
W	1.2	1.2	1.21	SALFRAME GLAZED SHUTTER
W2	0.91	1.2	0.91	"
W3	1.50	1.2	0.91	"
V	0.6	.75	1.98	"

**PROPOSED BUILDING FOR
SPRINGDALE PUBLIC SCHOOL
ON R.S PLOT NO - 264,
KHATA NO - 29,
THANA - SADAR, THANA NO - 179 ,
VILLAGE - KHATANGA,
DIST - RANCHI , JHARKHAND**

DRG. NO- SHEET NO- 1

APPLICANT'S SIGNATURE

Kaushendra Kumar
KAUSHLENDRA KUMAR
(CIVIL ENGINEER)
REGD.No.-RRDA/ENG/145/2019

SIGNATURE OF LICENCE ENGINEER